


STANDARD FENSTER / WAND 58-92

STANDARD WINDOWS / WALL 58-92

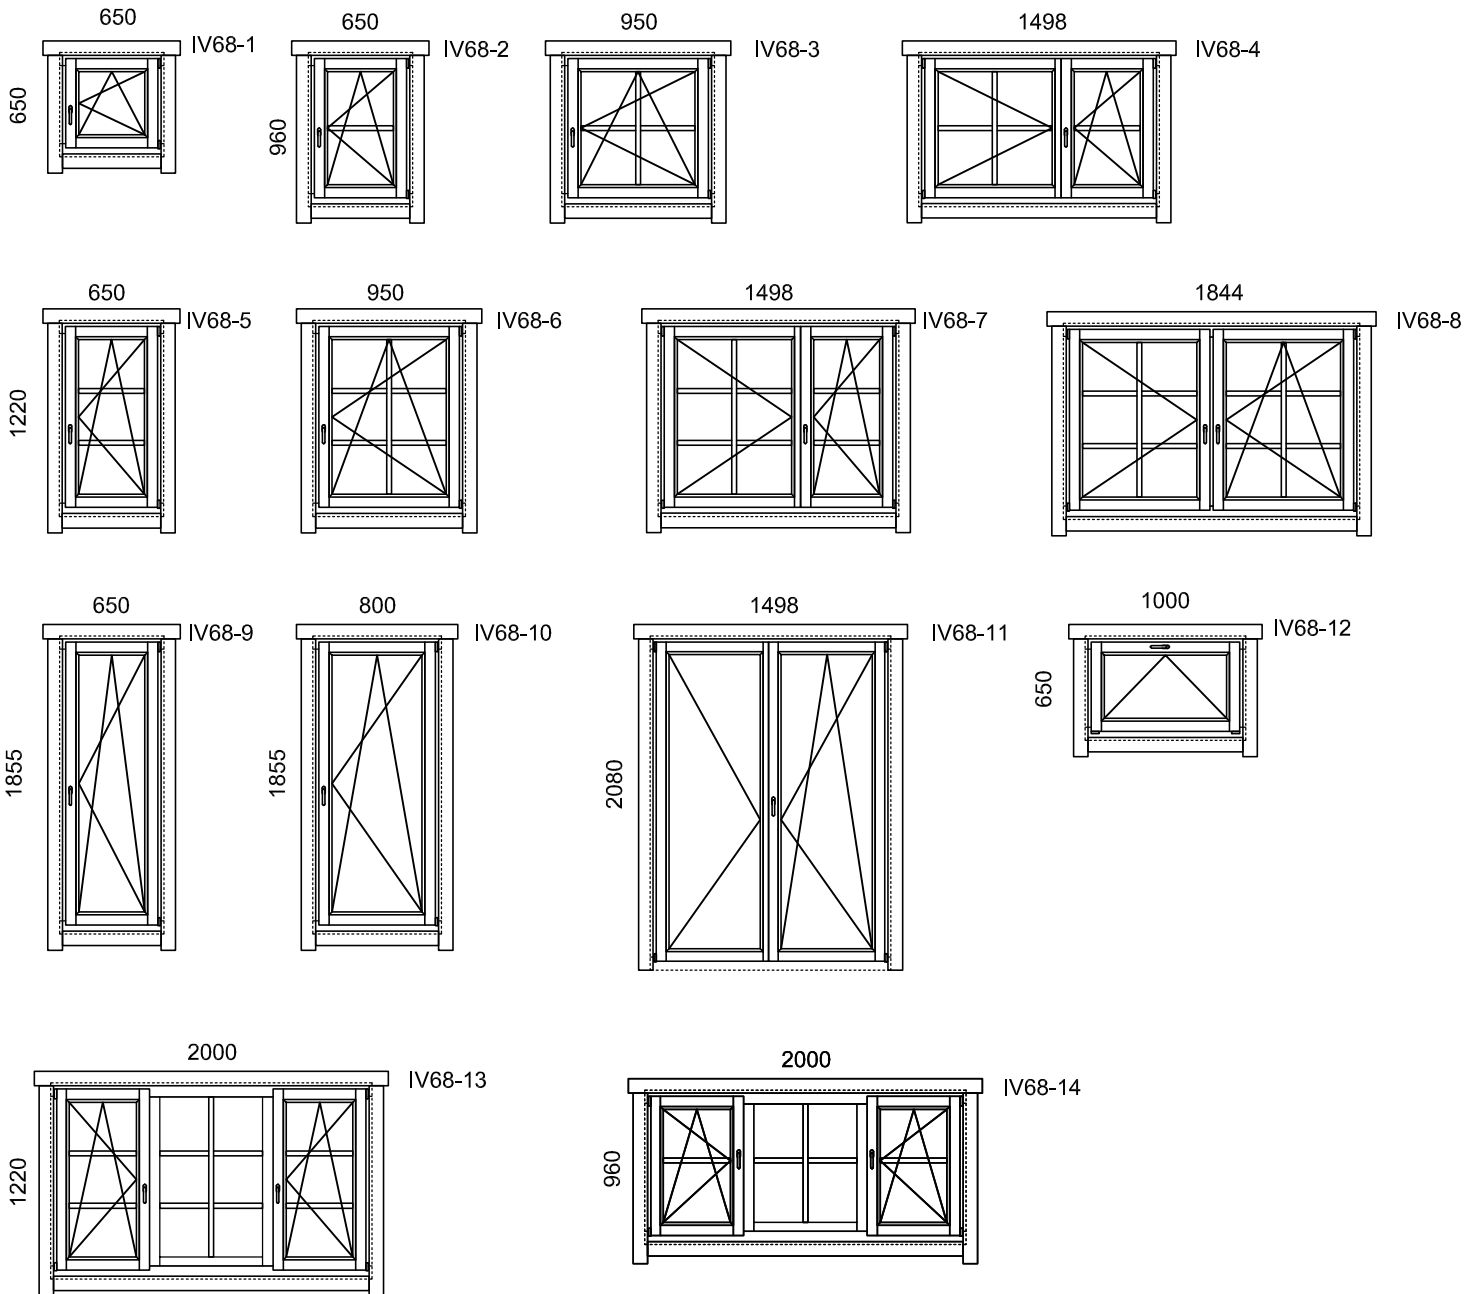

TYP IV68 (SH / DL)

- DOPPELGLASS 4-18-4
- GUMMIDICHTUNG (OPT. ZWEITES)
- ALUMINIUM WASSERSCHENKEL
- ROTO BESCHLEGE
- LAMINIERTE KIEFER
- obere Wasserleiste 

TYPE IV68 (DELUX)

- DOUBLE GLASS 4-18-4
- GASKER (OPT. 2. GASKET)
- ALUMINIUM WEATHER RAIL
- ROTO HARDWARE
- LAMINATED PINE
- upper water slat 